


LAKE, RIVER, RESEVOIR, STREAM OR PROPERTY LINE

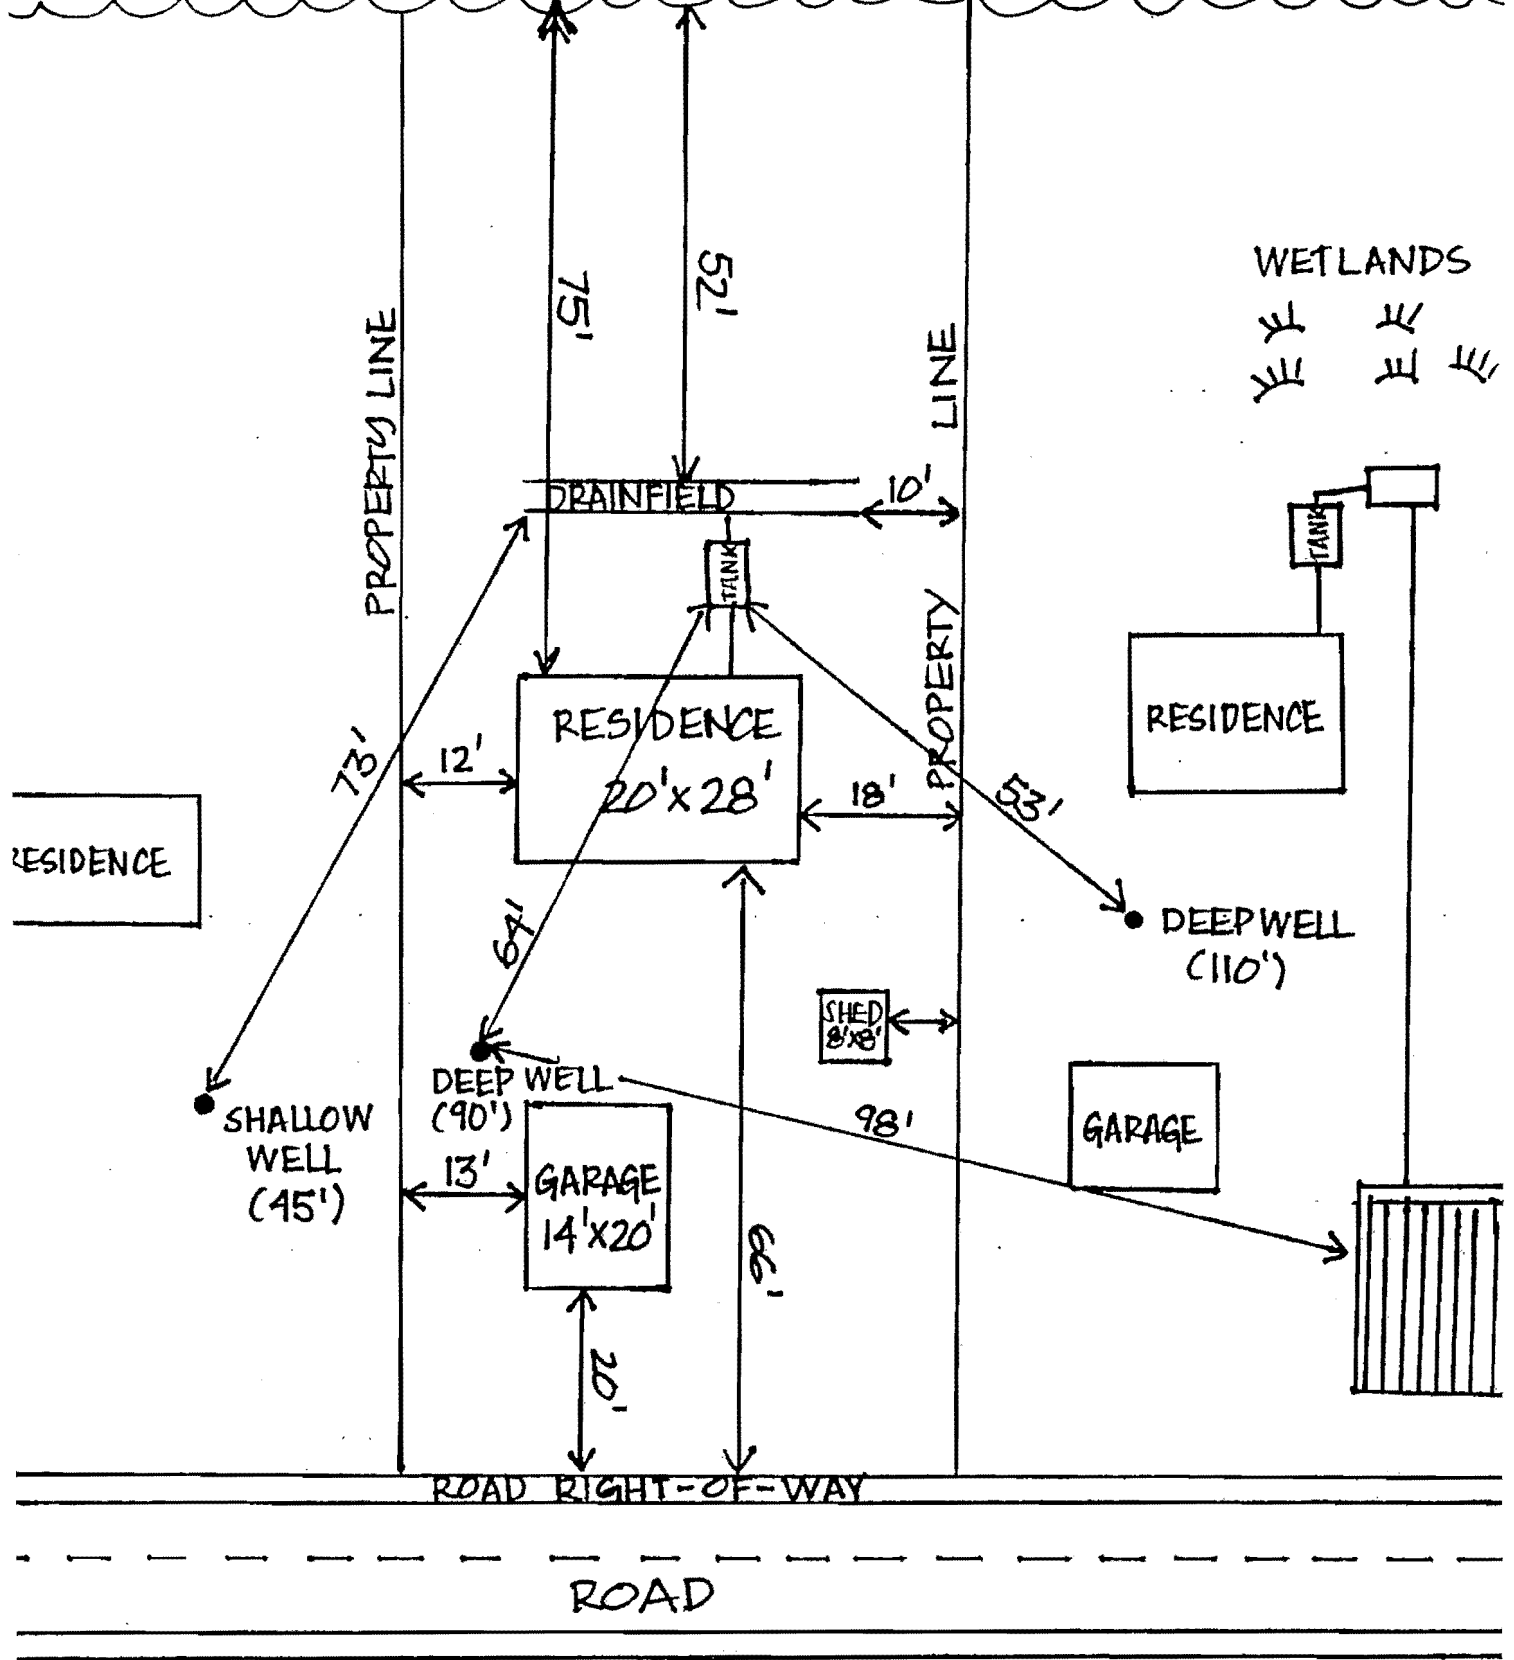

SCALE 1" = 20'

LOT = 55' x 160'